
STATE OF FLORIDA DEPARTMENT OF TRANSPORTATION

CONTRACT PLANS

FINANCIAL PROJECT ID 440222-1-52-01 (FEDERAL FUNDS)

TRUCK PARKING AVAILABILITY SYSTEMS (TPAS) INTELLIGENT TRANSPORTATION SYSTEM PLANS

MARION COUNTY, REST AREAS 50181 NORTHBOUND (MILE MARKER 345) 50182 SOUTHBOUND (MILE MARKER 346) MARION COUNTY, WEIGH STATIONS 50661 NORTHBOUND (MILE MARKER 338) 50662 SOUTHBOUND (MILE MARKER 338) SUMTER COUNTY, REST AREAS 50191 NORTHBOUND (MILE MARKER 307) 50192 SOUTHBOUND (MILE MARKER 308)

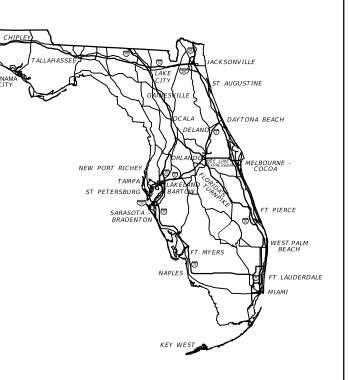

ITS SHOP DRAWINGS TO BE SUBMITTED TO:

30% PLANS PREPARED BY:

NOTE: THE SCALE OF THESE PLANS MAY HAVE CHANGED DUE TO REPRODUCTION.

GOVERNING STANDARDS AND SPECIFICATIONS:

Florida Department of Transportation, 2017 Design Standards and revised Index Drawings as appended herein, and 2017 Standard Specifications for Road and Bridge Construction, as amended by Contract Documents.

SHEET DESCRIPTION

GUIDESIGN WORKSHEET

KEY SHEET

GENERAL NOTES

ITS PLAN SHEETS

For Design Standards click on the "Design Standards" link at the following web site: http://www.dot.state.fl.us/rddesign/ Design Standards

INDEX OF TPAS PLANS

SHEET NO.

2

IT-01 TO IT-05A

For the Standard Specifications for Road and Bridge Construction click on the "Specifications" link at the following web site: http://www.dot.state.fl.us/specificationsoffice/ Standard Specifications

KEY	SHEET REVISIONS	
DATE	DATE DESCRIPTION	
	FOR ILLUSTRATION PURPOSE ONLY	

TRUCK PARKING AVAILABILITY STYSTEMS (TPAS) PLANS ENGINEER OF RECORD:

P.E. NO.:

FISCAL	SHEET
YEAR	NO.
16	1

GENERAL NOTES

- THE LOCATION(S) OF THE UTILITIES SHOWN IN THE PLANS ARE BASED ON LIMITED INVESTIGATION TECHNIQUES, AND MARK-UPS FROM UTILITY OWNERS. ALL UTILITIES SHOULD BE CONSIDERED APPROXIMATE ONLY.
- THE CONTRACTOR SHALL NOTIFY UTILITY OWNERS LISTED THROUGH SUNSHINE STATE ONE CALL OF FLORIDA (811) TWO BUSINESS DAYS IN ADVANCE OF BEGINNING CONSTRUCTION ON THE JOB 2.
- FIBER OPTIC AND POWER PULL BOXES AND CONDUIT SHALL BE LOCATED WITHIN 100 FEET OF THE DEVICE THEY SUPPORT. ITS DEVICE LOCATIONS ARE APPROXIMATE AND MAY REQUIRE RELOCATION BY THE PROJECT ENGINEER. IF DEVICE RELOCATIONS OCCUR FOR ANY REASON, THE PULL BOXES AND CONDUIT SUPPORTING THAT DEVICE SHALL BE RELOCATED AND/OR 3. EXTENDED.
- INSTALL FIBER OPTIC CONDUIT FOR COMMUNICATION TO DEVICES AS SHOWN IN THE PLANS AND IN ACCORDANCE WITH ALL FDOT STANDARDS FOR CONDUIT INSTALLATION. 4.
- THE CONTRACTOR SHALL BE RESPONSIBLE FOR FURNISHING AND INSTALLING ABOVE GROUND TUBULAR ROUTE MARKERS PER THE FOOT STANDARD SPECIFICATIONS. A MARKER LABEL 5. TEMPLATE SHALL BE PROVIDED FOR REVIEW.
- THE CONDUIT SHALL BE SEALED WITH THE SPECIFIED DUCT PLUG AT THE TIME OF CONDUIT 6. INSTALLATION AND AFTER FINAL INSTALLATION.
- ELECTRICAL POWER SERVICE METERS SHALL HAVE A SEPARATE BREAKER FOR EACH ITS CIRCUIT. 7.
- THE CONTRACTOR SHALL HAND DIG (SOFT DIG) TO A DEPTH OF FOUR (4) FEET WHERE UTILITIES ARE IN CONFLICT PRIOR TO USE OF A MECHANICAL AUGER. ANY POTENTIAL CONFLICTS SHALL BE REPORTED TO THE PROJECT ENGINEER IMMEDIATELY. 8.

LEGEND

REVISIONS

DATE

EXISTING PROPOSED GROUND SENSORS \odot \odot REPEATER ACCESS POINT DETECTION ZONE QC CCTV WITH POLE R R < MVDS 00 •• MULTI-POST STATIC SIGN W/ ELECTRICAL DISPLAY SIGN \boxtimes \boxtimes BASE MOUNT CABINET \boxtimes \boxtimes POLE MOUNT CABINET PULL BOX FIBER OPTIC PULL BOX SPLICE VAULT POWER SERVICE POLE DMS DMS— ● — CONDUIT, OPEN TRENCH -●●--- CONDUIT, DIRECTIONAL BORE ---- Ø ----FIBER OPTIC RUN ---ØØØ---POWER RUN

DESCRIPTION

FOR ILLUSTRATION **PURPOSE ONLY**

UTILITY OWNERS

UTILITY OWNERS (CONTINUED)

BRIGHT HOUSE NETWORKS (MARION) JOHN WOLSKI john.wolski@charter.com

CABLEVISION OF MARION COUNTY BEN ARDILES 352-854-0408 X212 352-854-1829 ben@lightningspeed.net

CENTURY LINK - OCALA KIRBY SMITH kirby.w.smith@centurylink.com 352-326-1722

FLORIDA CABLE INC WAYNE 352-759-2788 352-267-4931

FLORIDA PUBLIC UTILITIES DAN SCRIBBEN 386-668-9319 delliott@f puc.com

MARION COUNTY UTILITIES MARK WILLIAMS 352-438-2381

SUMTER ELECTRIC COOPERATIVE INC TRACEY COTTRELL 352-569-9665 tracey.cottrell@secoenergy.com

TECO PEOPLES GAS OCALA CHRIS URIA 352-622-0111 904-739-4874 904-237-6912 cell ckuria@tecoenergy.com

TRANSCORE TUSHAR PATEL 386-943-5315 tushar.patel@dot.state.fl.us

WITHLACOOCHEE RIVER ELECTRIC COOP DON TAULBEE 352-596-4000 X3139 dtaulbee@wrec.net

FDOT DISTRICT 5 RYAN COULTER TME 352-538-5739 ryan.coulter@tmeenterprises.com

STATE OF FLORIDA DEPARTMENT OF TRANSPORTATION					
ROAD NO.	COUNTY	FINANCIAL PROJECT ID			

VARIES


VARIES

GENERAL NOTES

SHEET NO.

2

440222-1-52-01

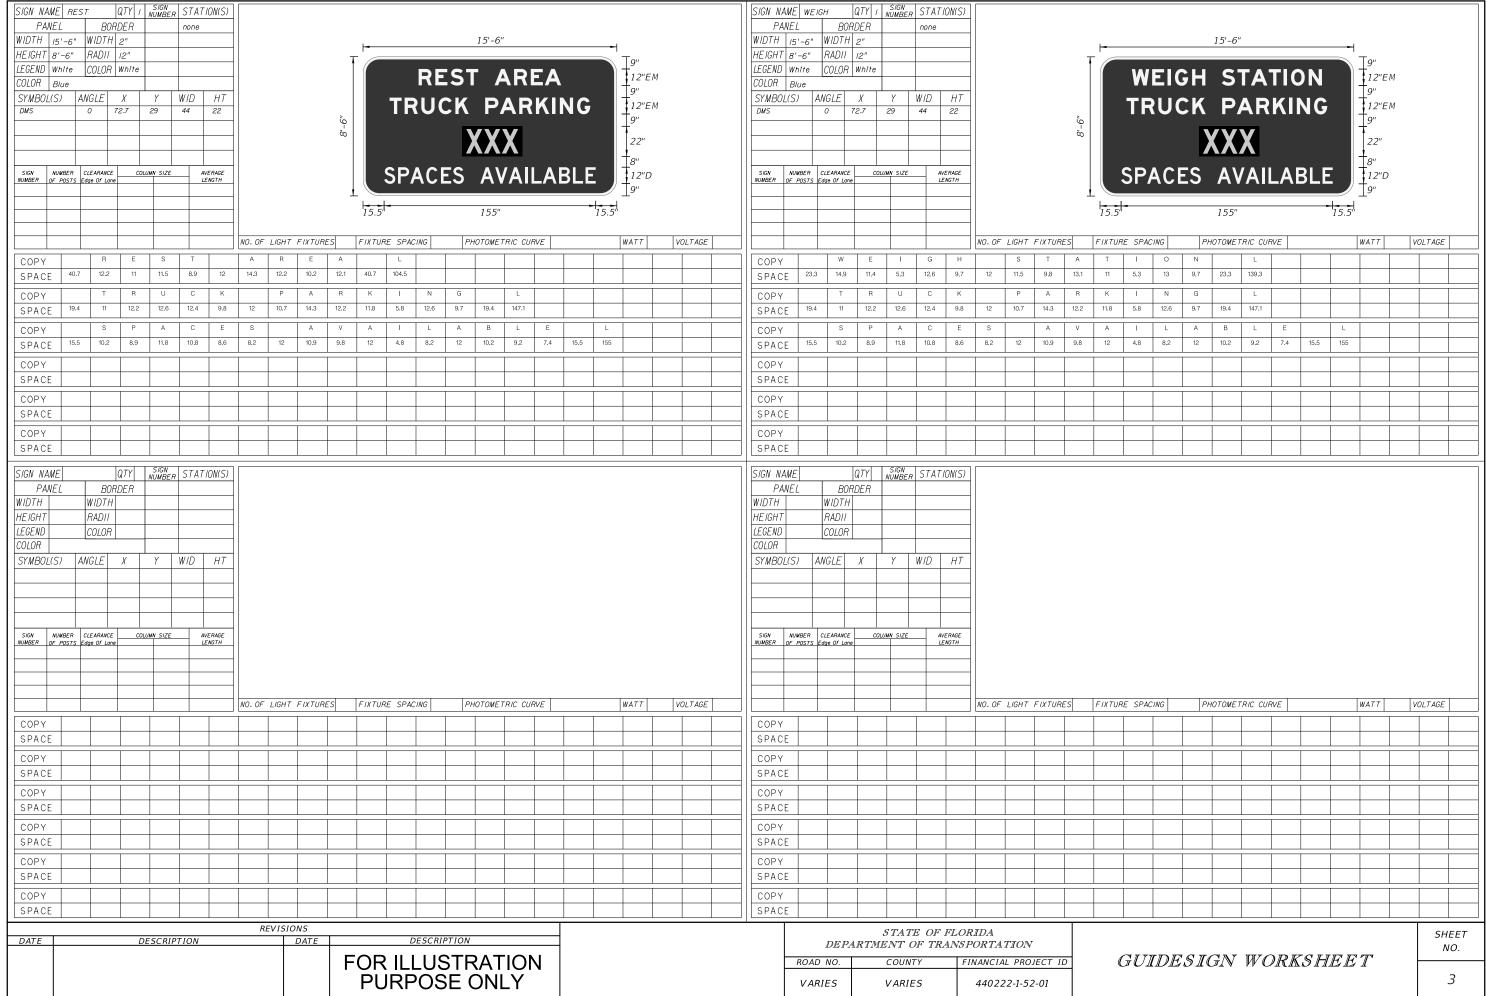


tsheppar

5/2017 9:5


ppard


9:59:44 AM

\\TMAW00\jobs\63045\CADD\TW07\its\District 5\gswksp01.dgn

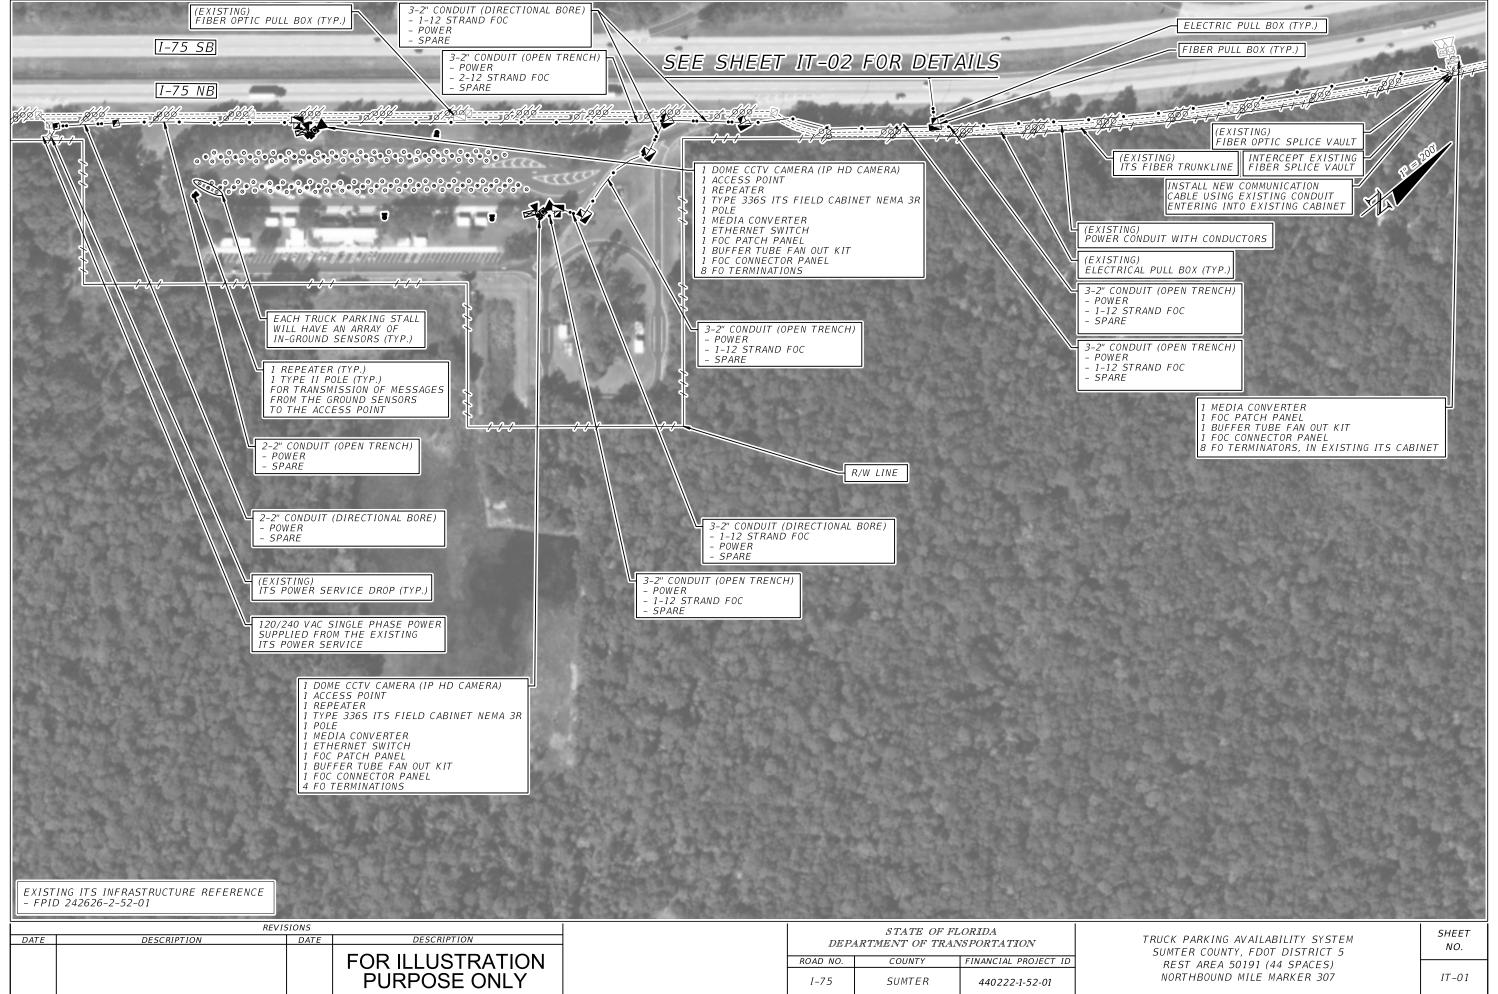




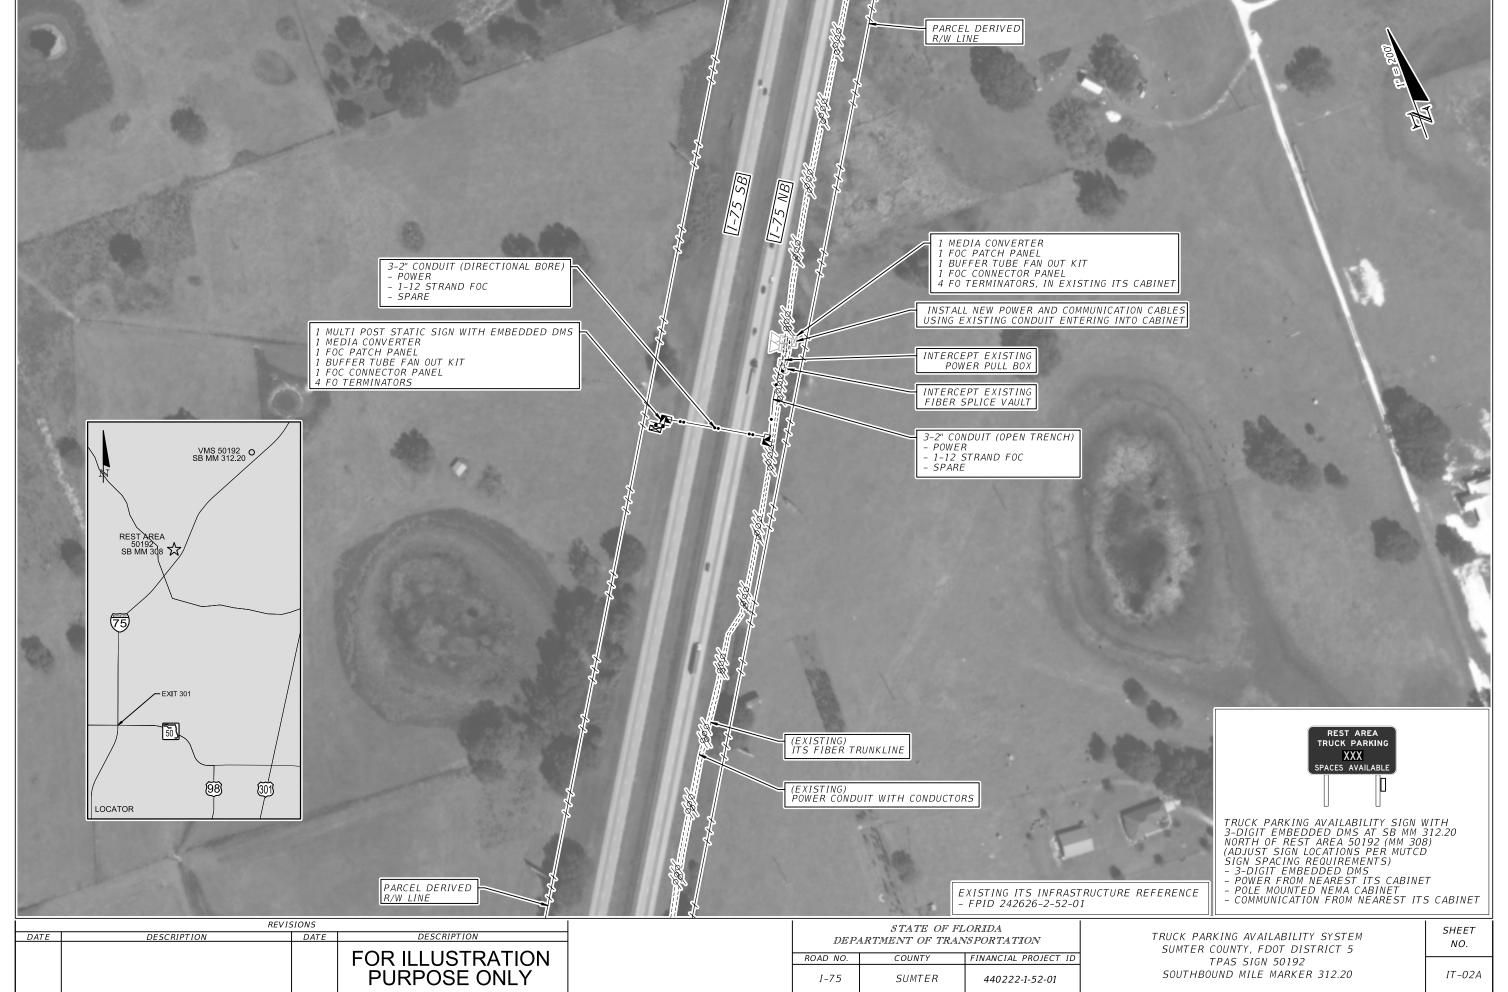

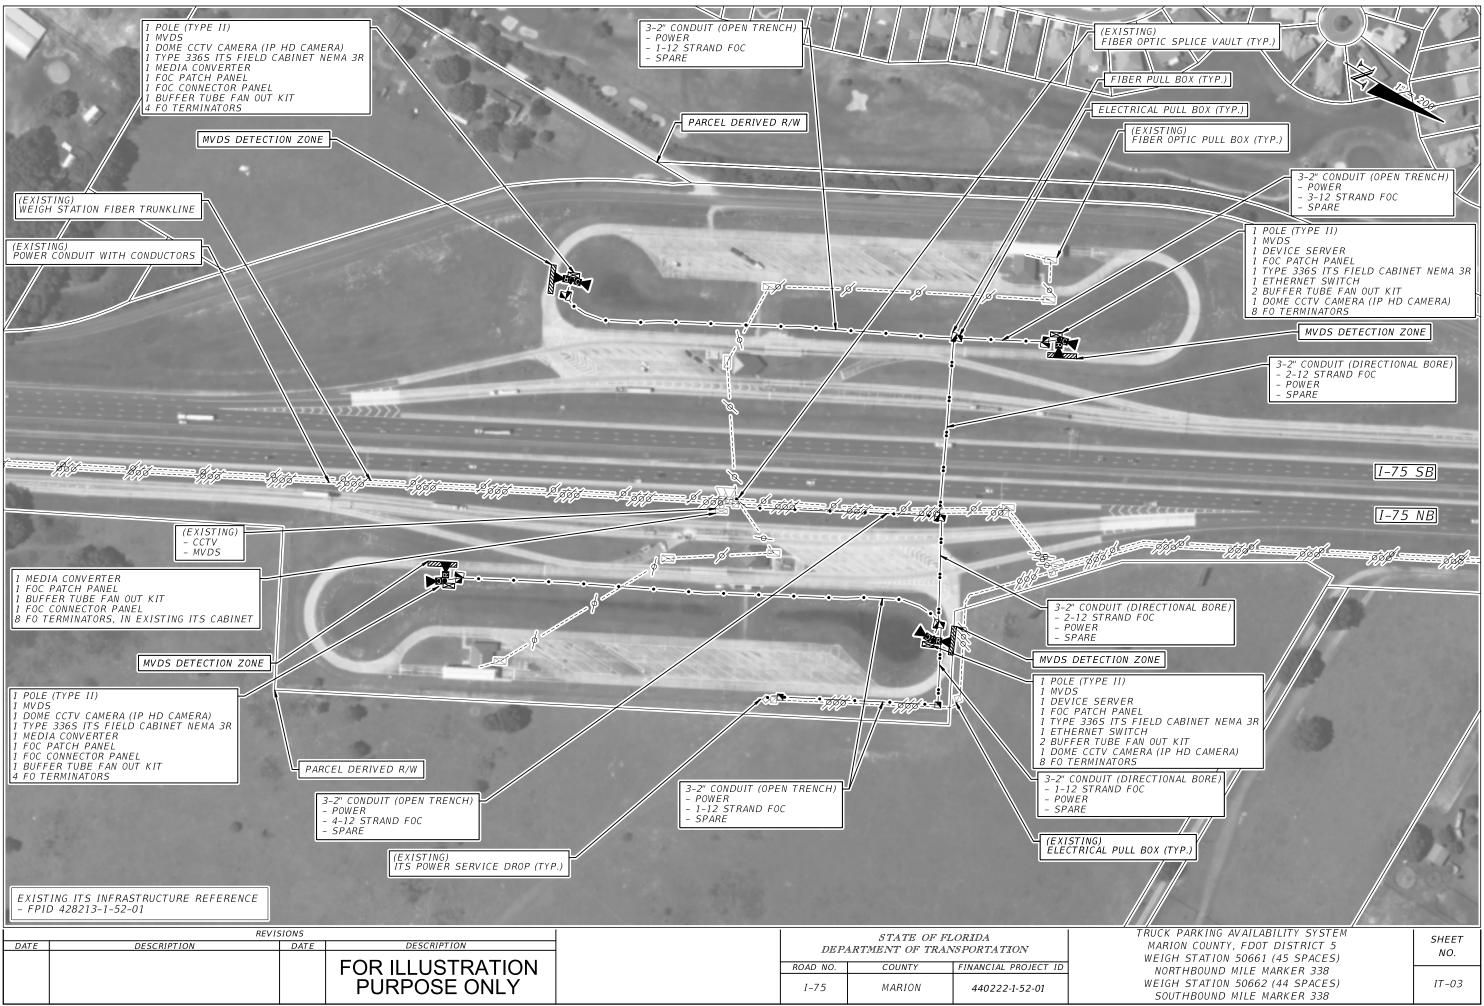




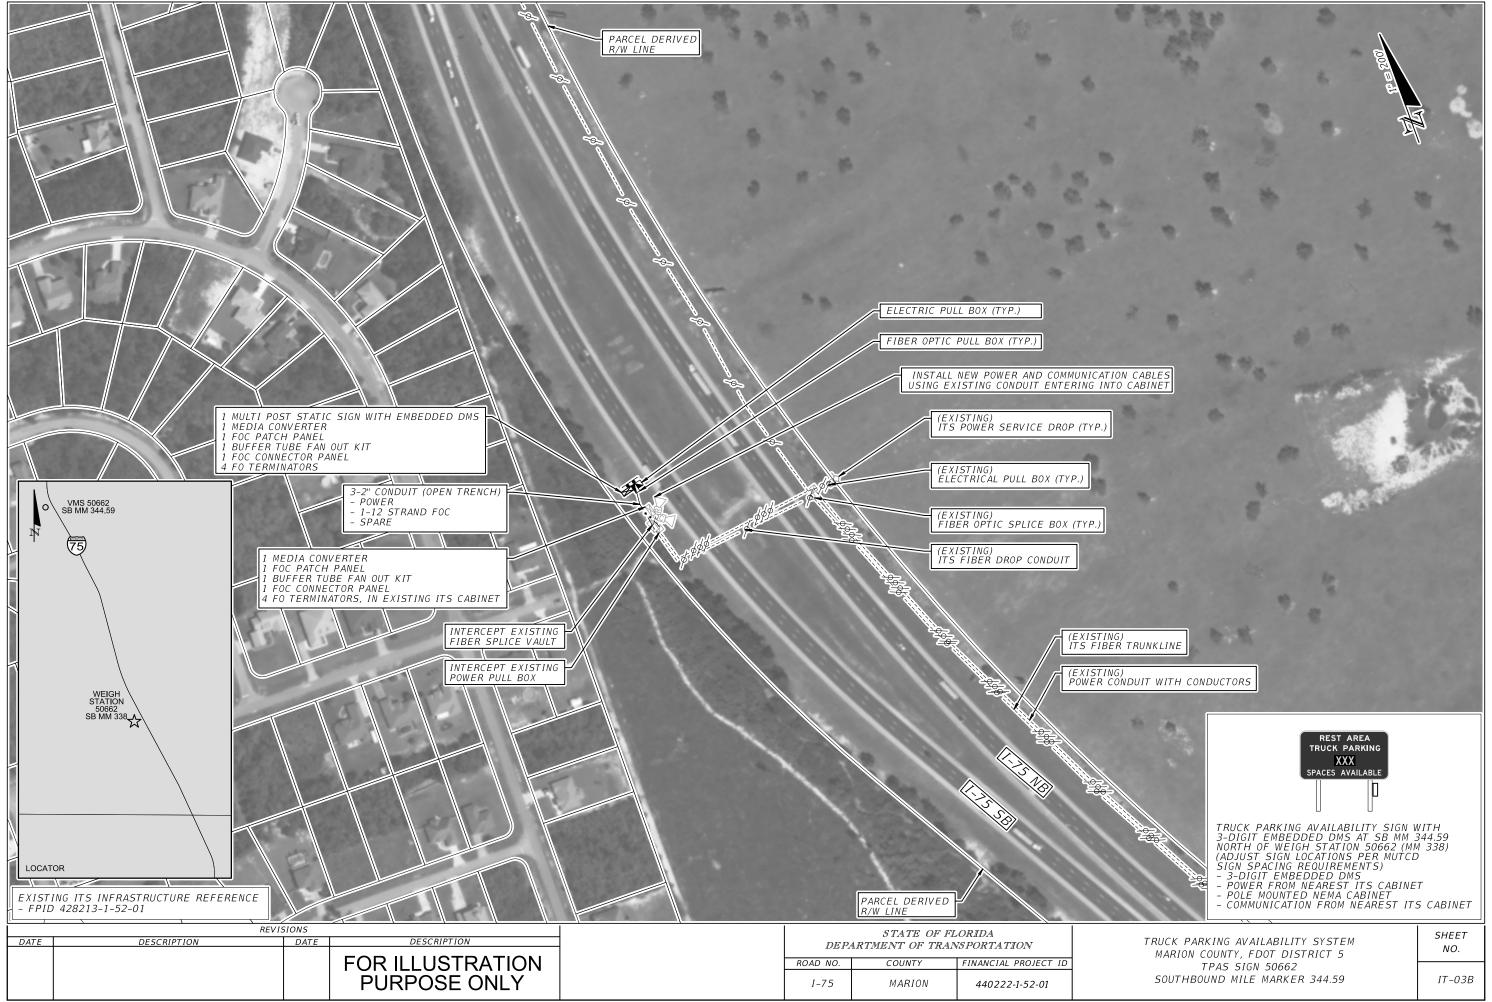



tsheopard


/16/2017

\\tmaw00\jobs\63045\CADD\TW07\its\District 5\PLANIT03B.DGI

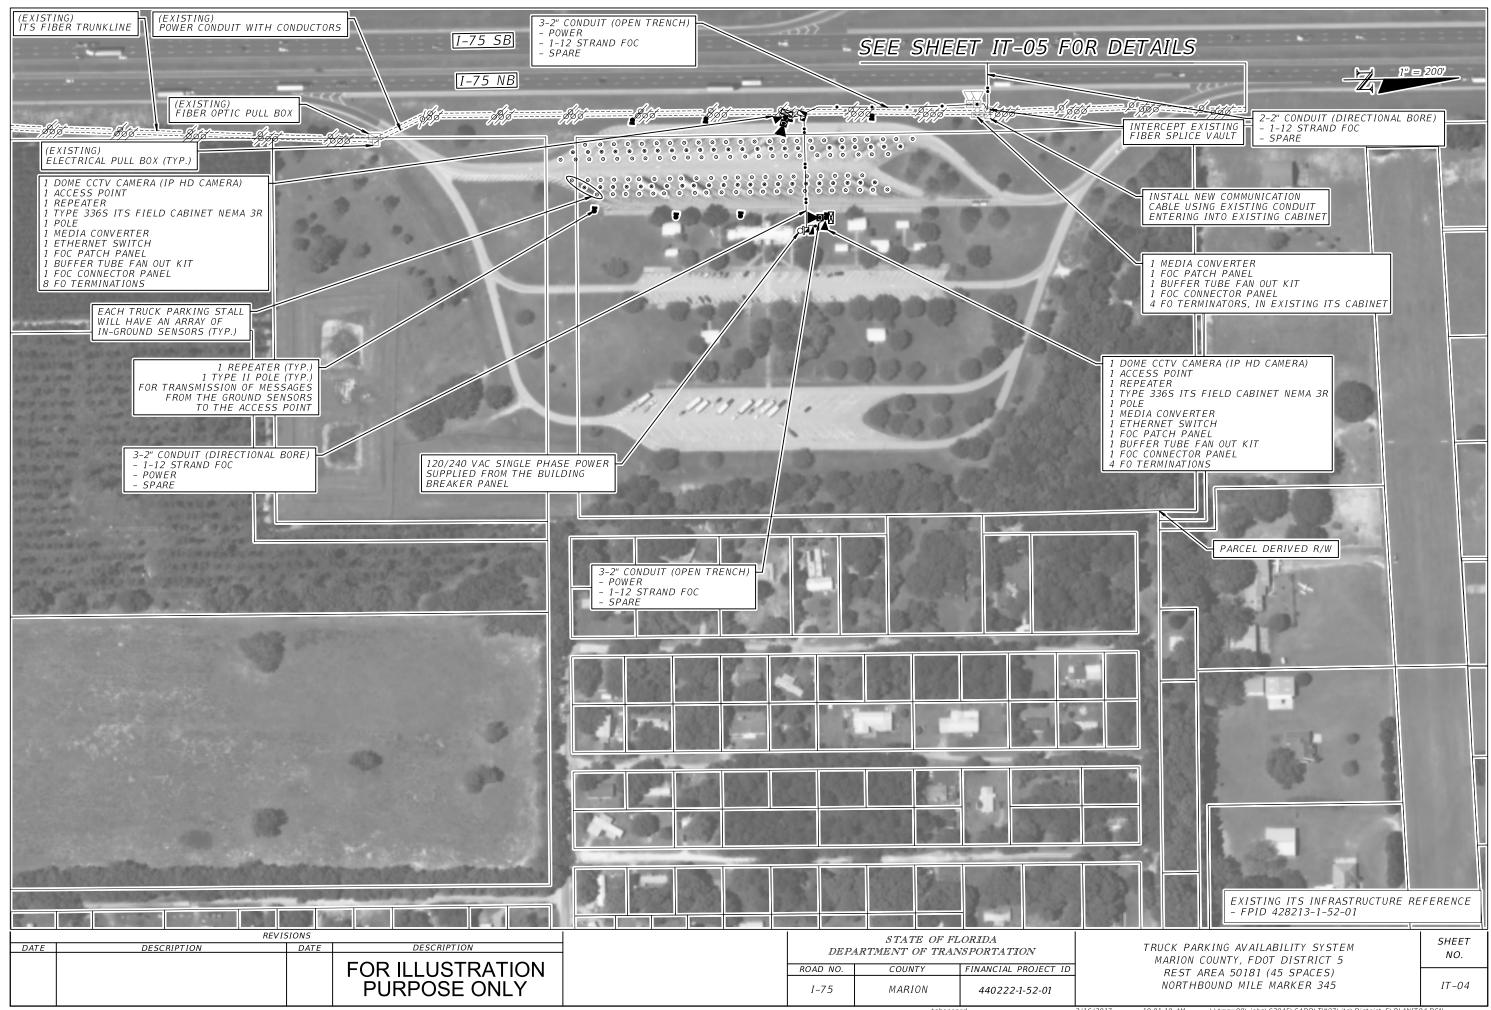

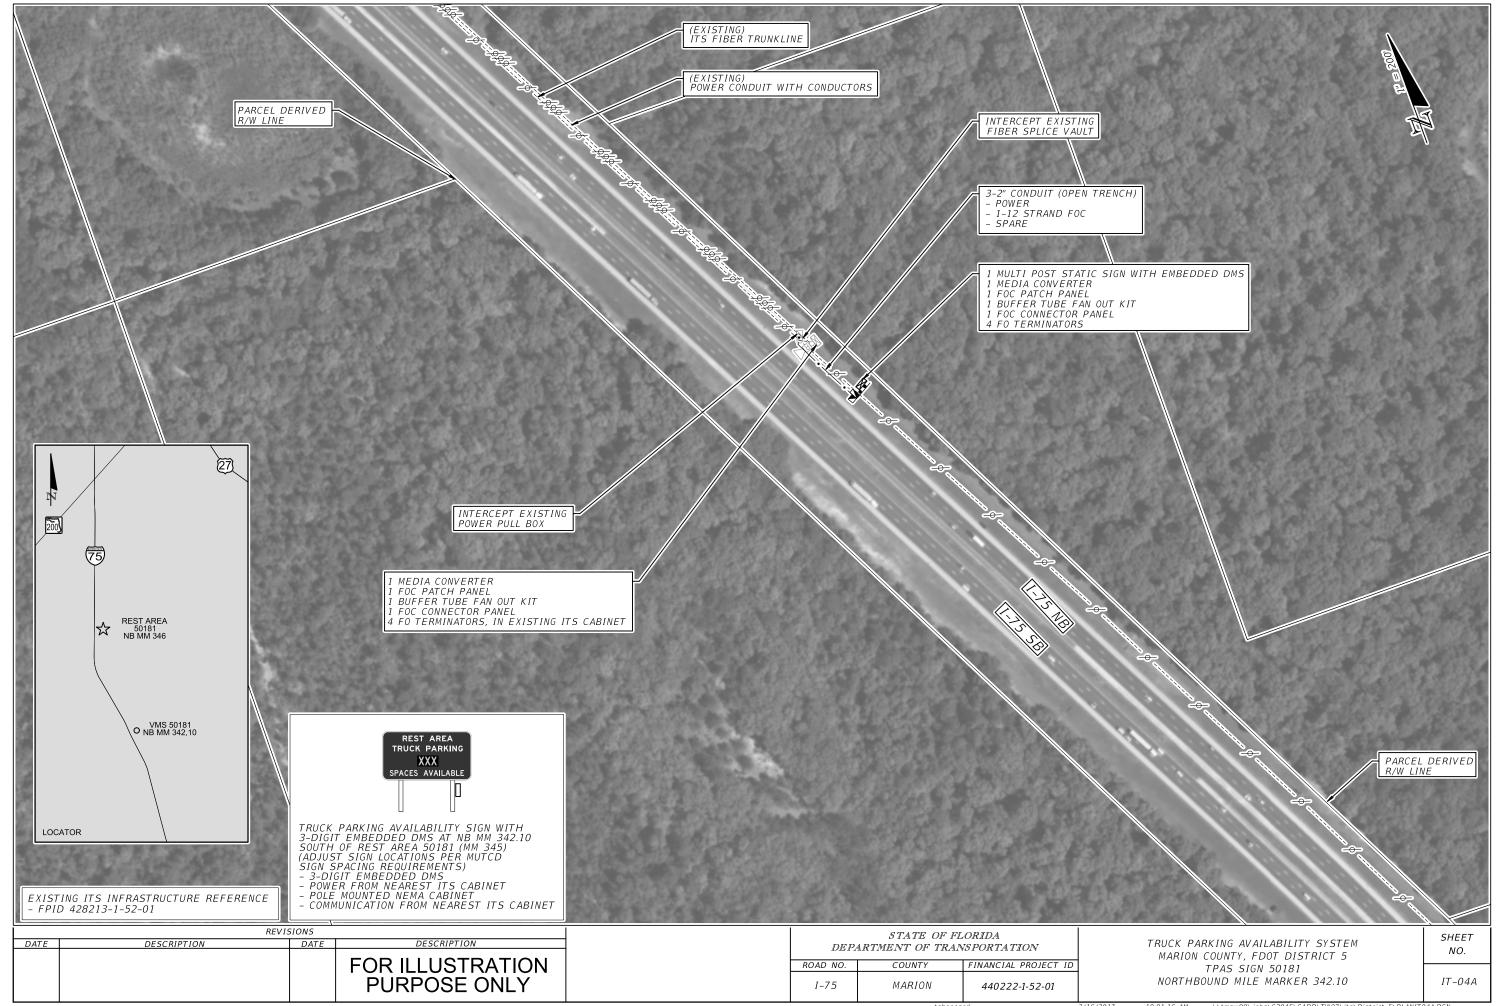

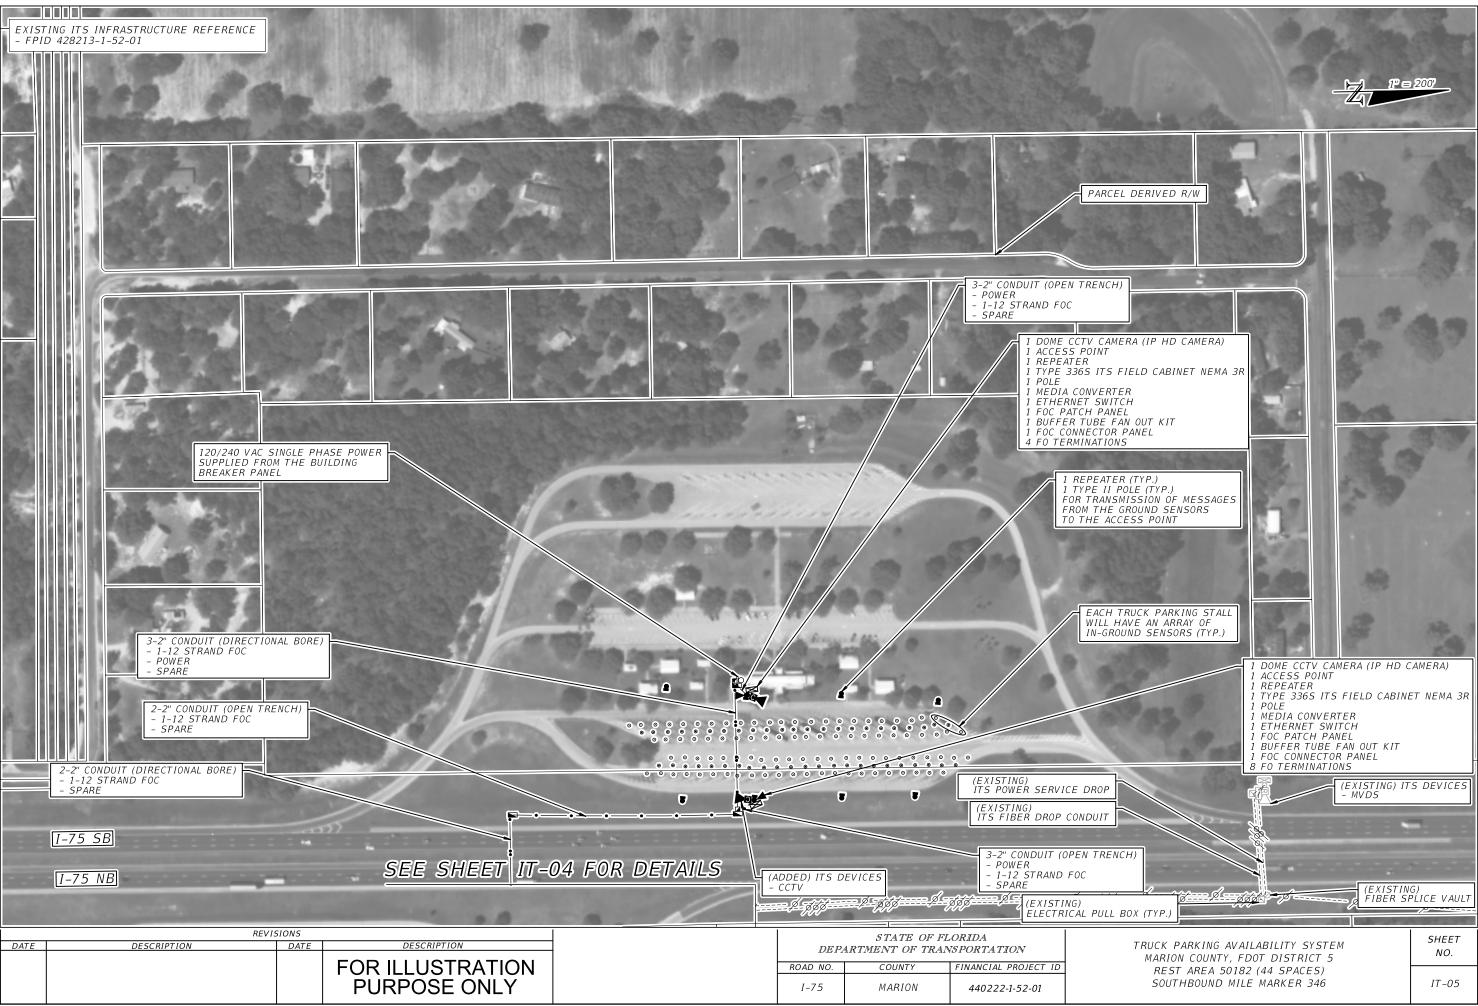

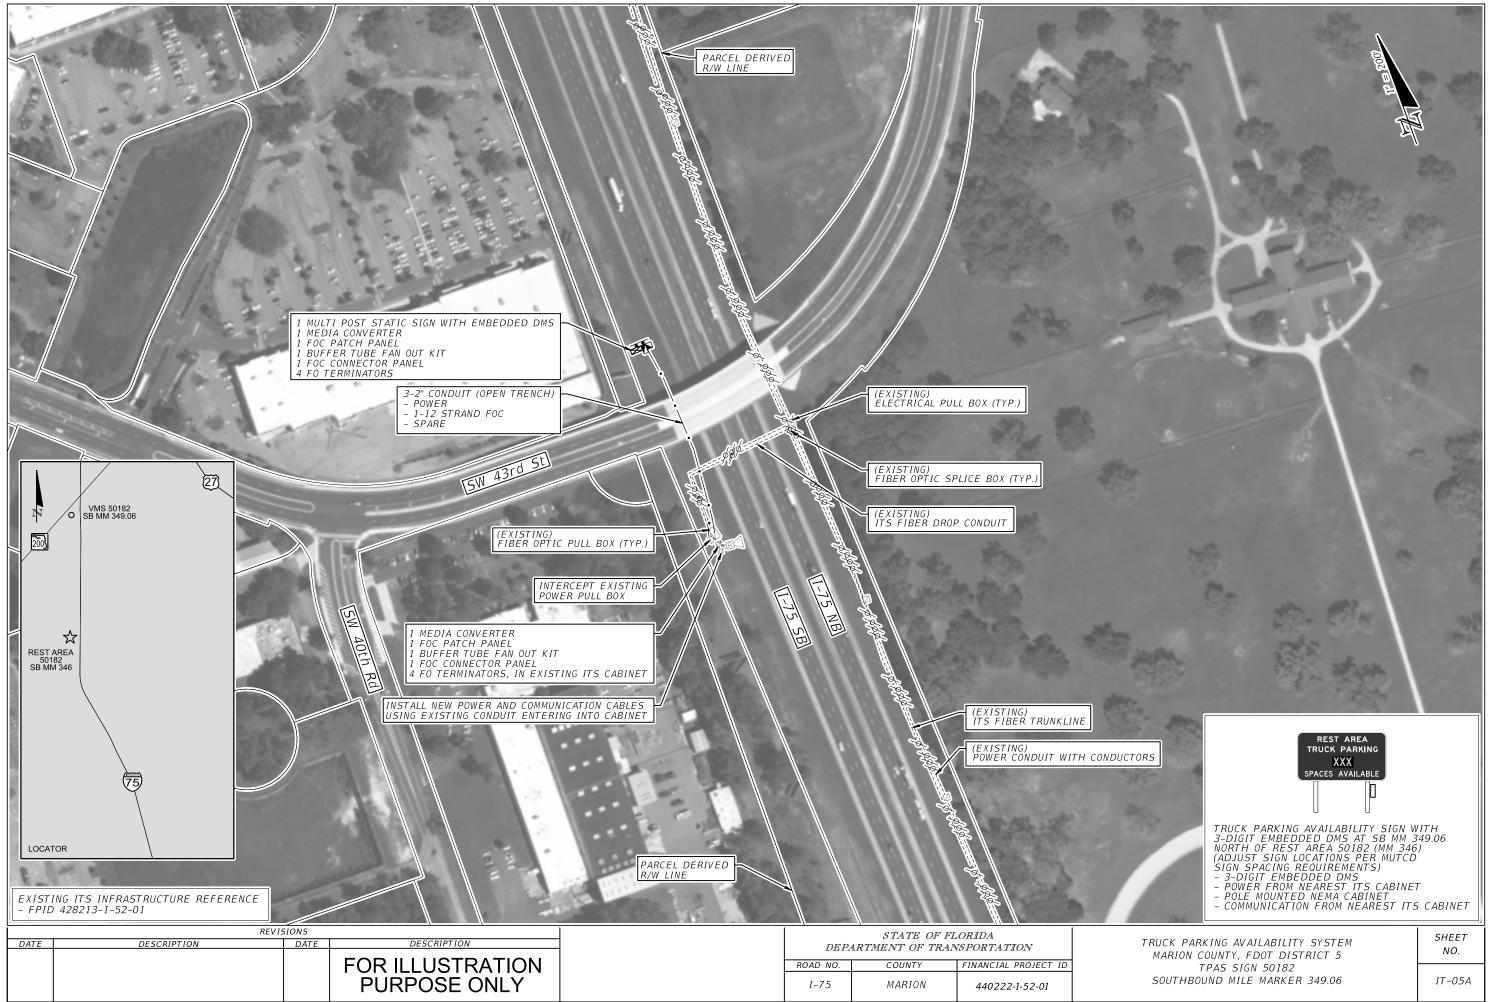

tsheppar

/16/2017

pard

10:01:30 AM

\\tmaw00\iobs\63045\CADD\TW07\its\District 5\PLANIT05A.